


Fireman's Park

Revised Park Master Plan

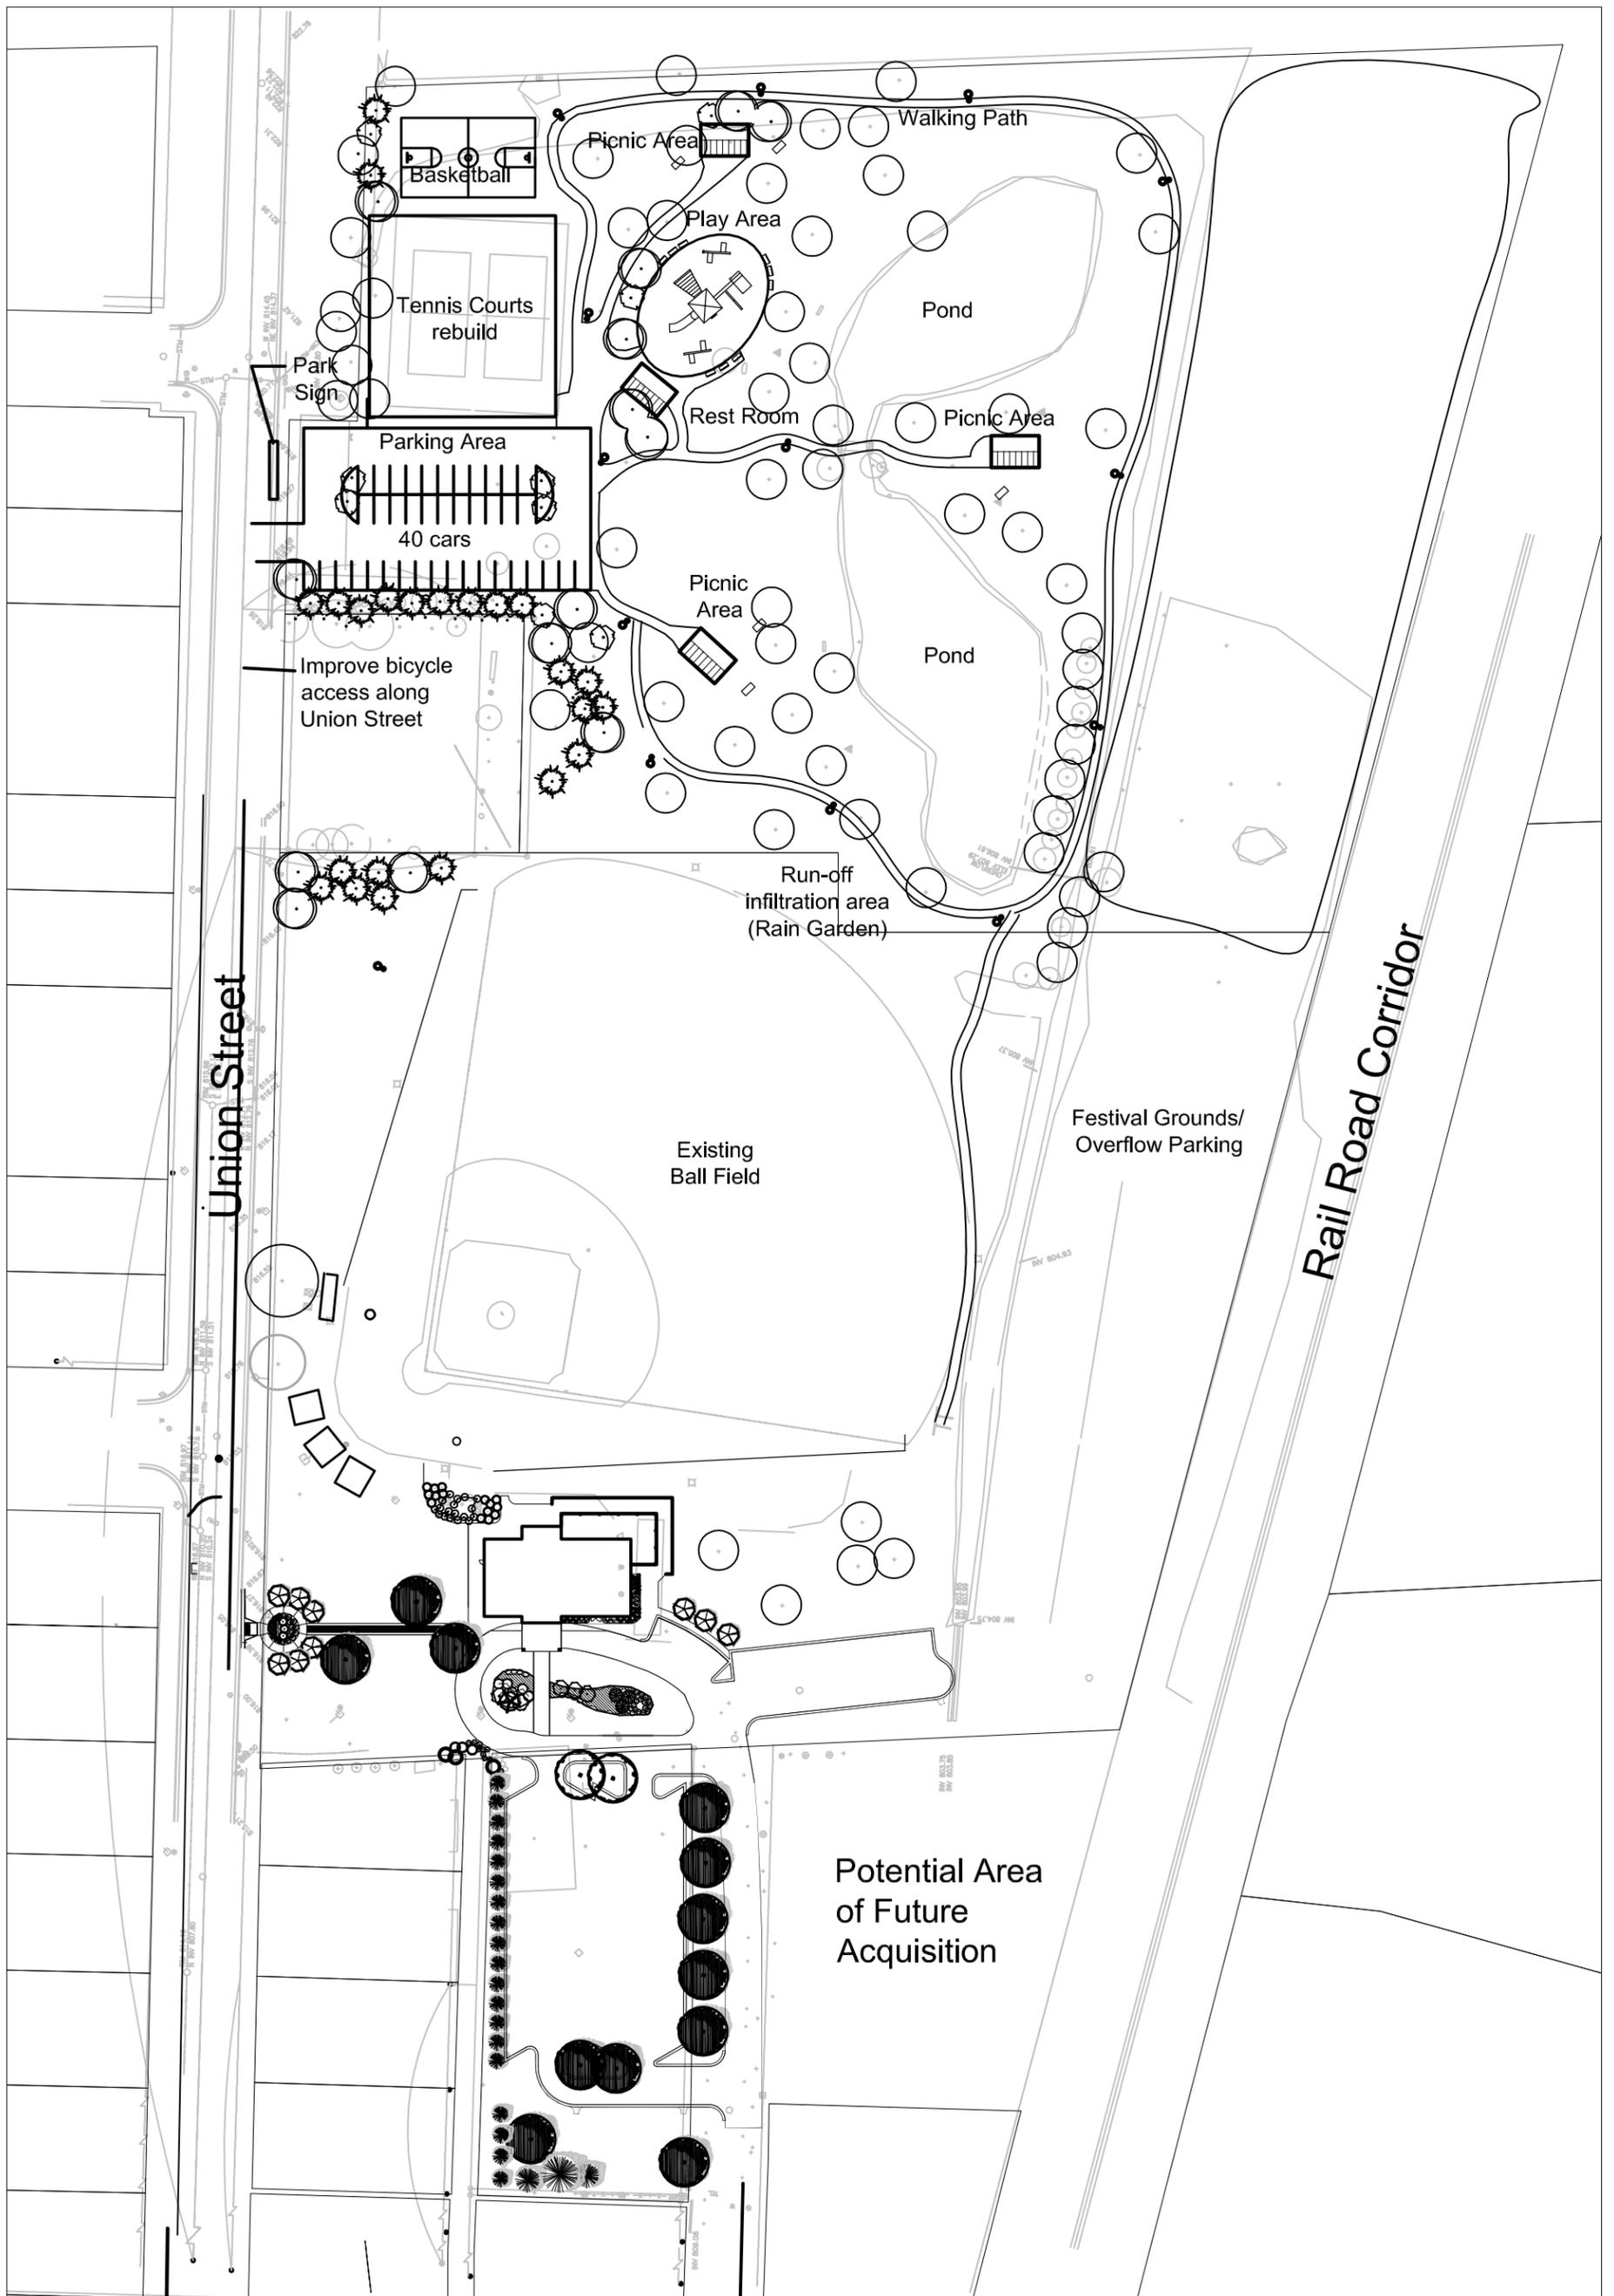

Johnson Creek, WI



March 22, 2006
Project #1968



SAA

SCHREIBER / ANDERSON
ASSOCIATES, INC.

Ph. 608.255.0800
Fx. 608.255.7750